



2
001

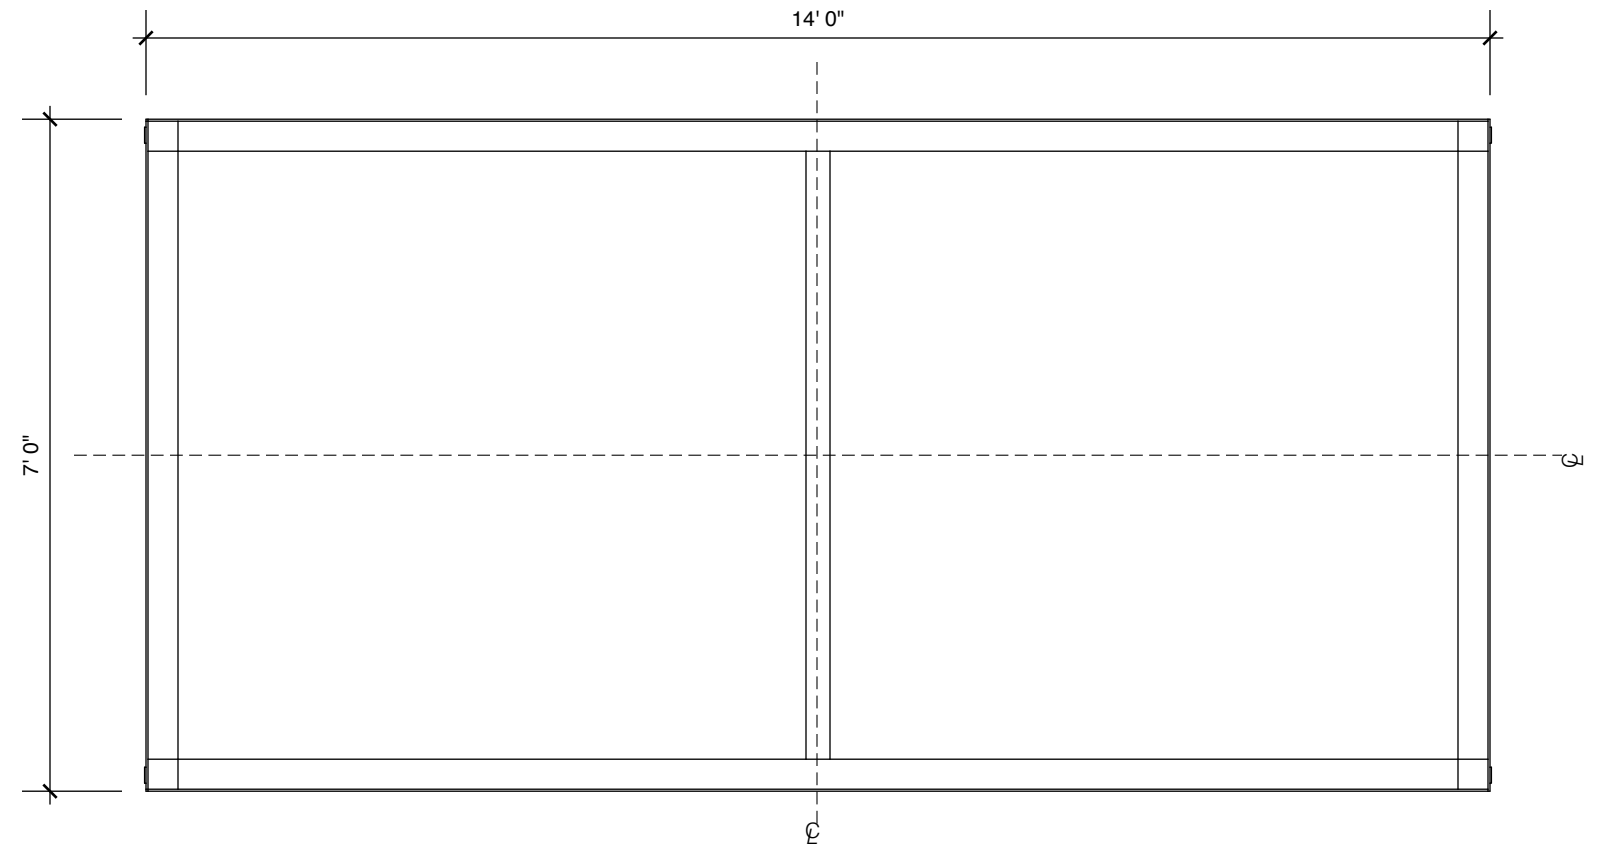


1
001 PLAN
1/2" = 1'-0"

3
001

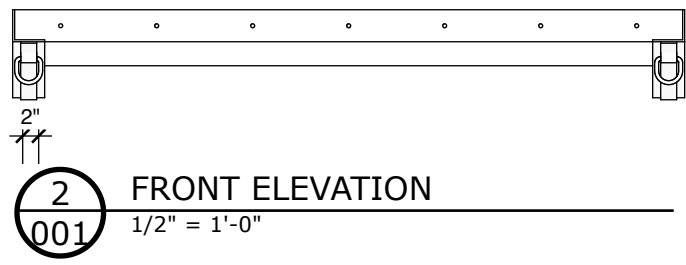

2
001 FRONT ELEVATION
1/2" = 1'-0"

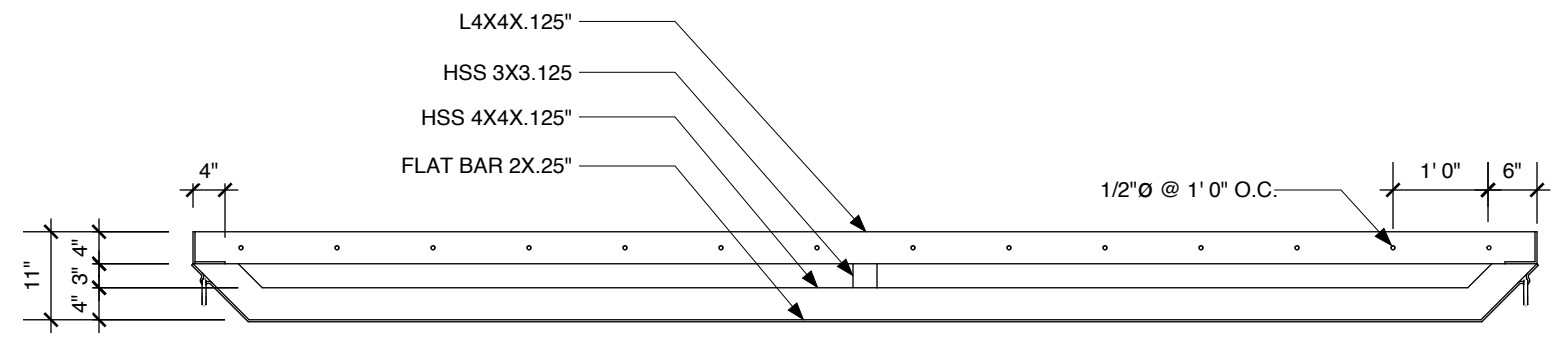

3
001 SIDE ELEVATION
1/2" = 1'-0"